




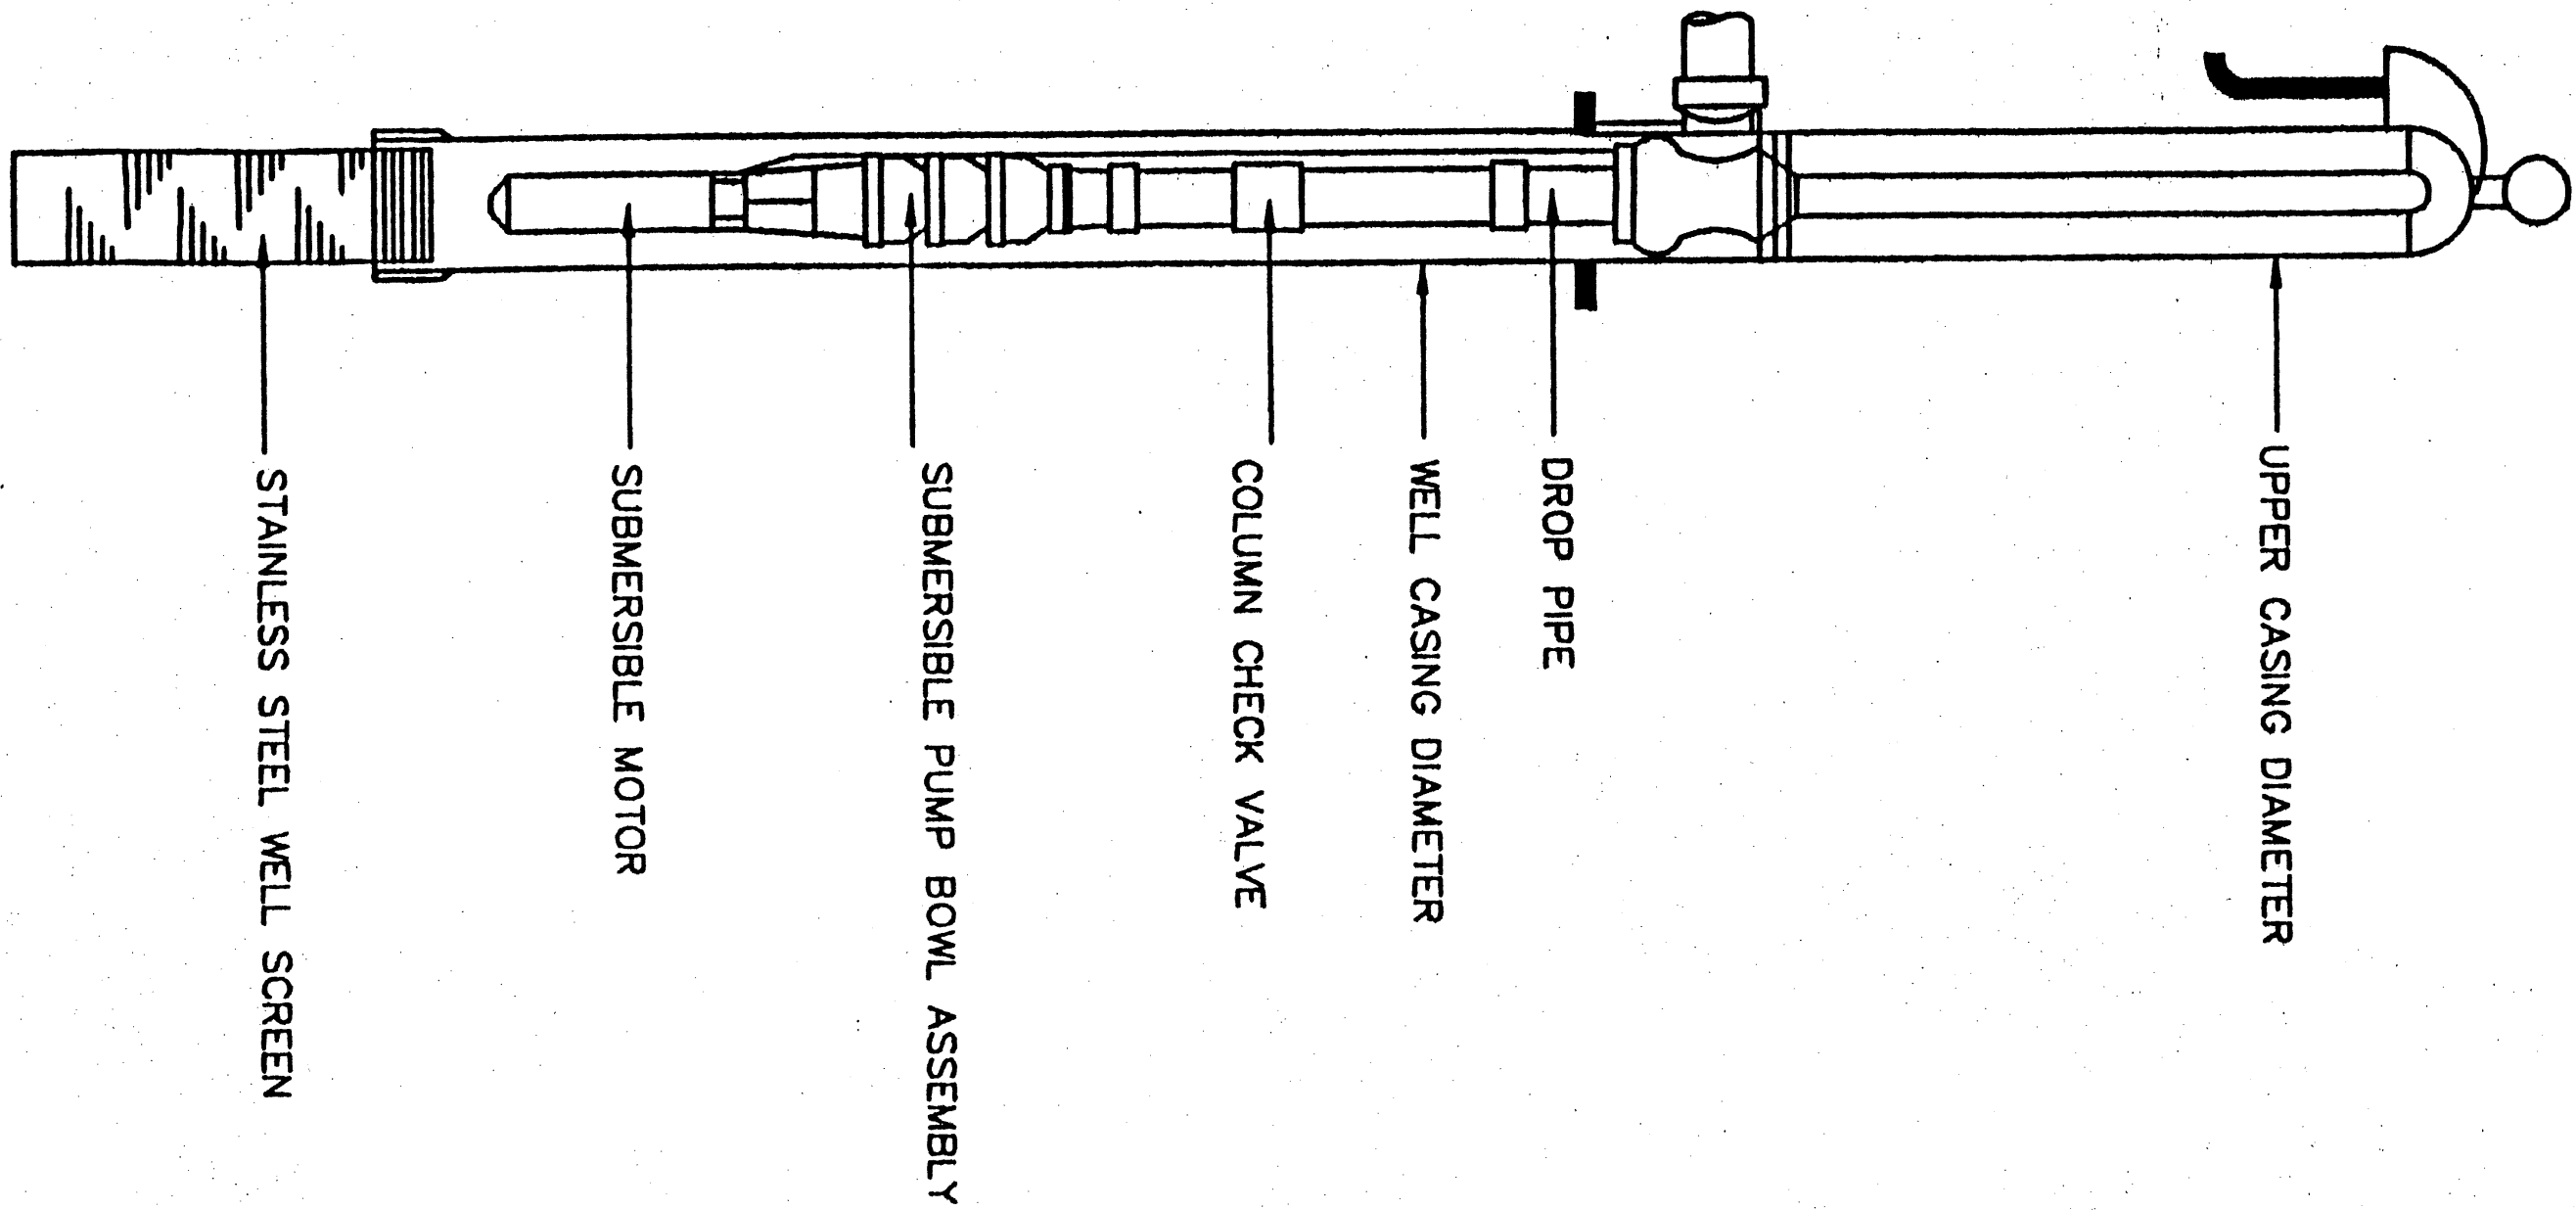

TYPICAL WELL SECTION

(N.T.S.)

CATTARAUGUS COUNTY COOLING
WELL IMPROVEMENTS

DRAWING REFERENCE:
MRB GROUP ENGINEERING,
ARCHITECTURE, SURVEYING, P.C.
PROJECT No. 036001