



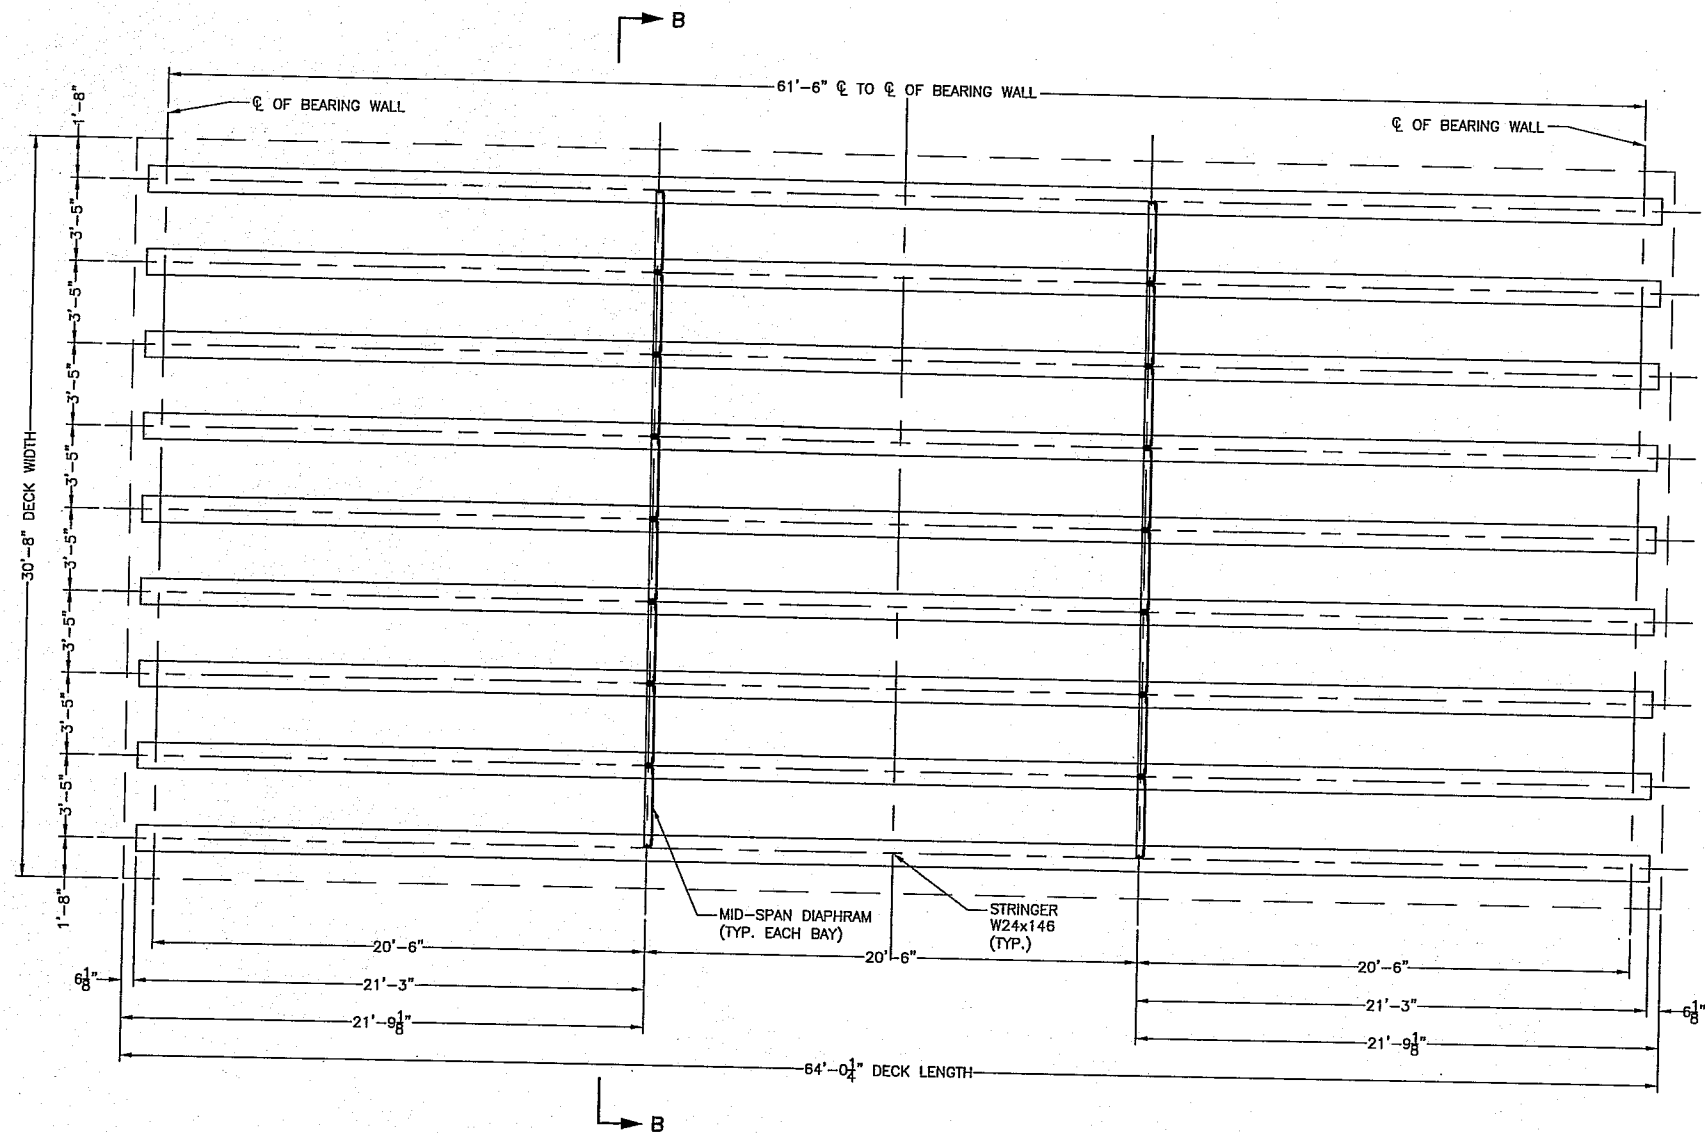


SUPERSTRUCTURE PLAN
SCALE: 3" = 1'-0"

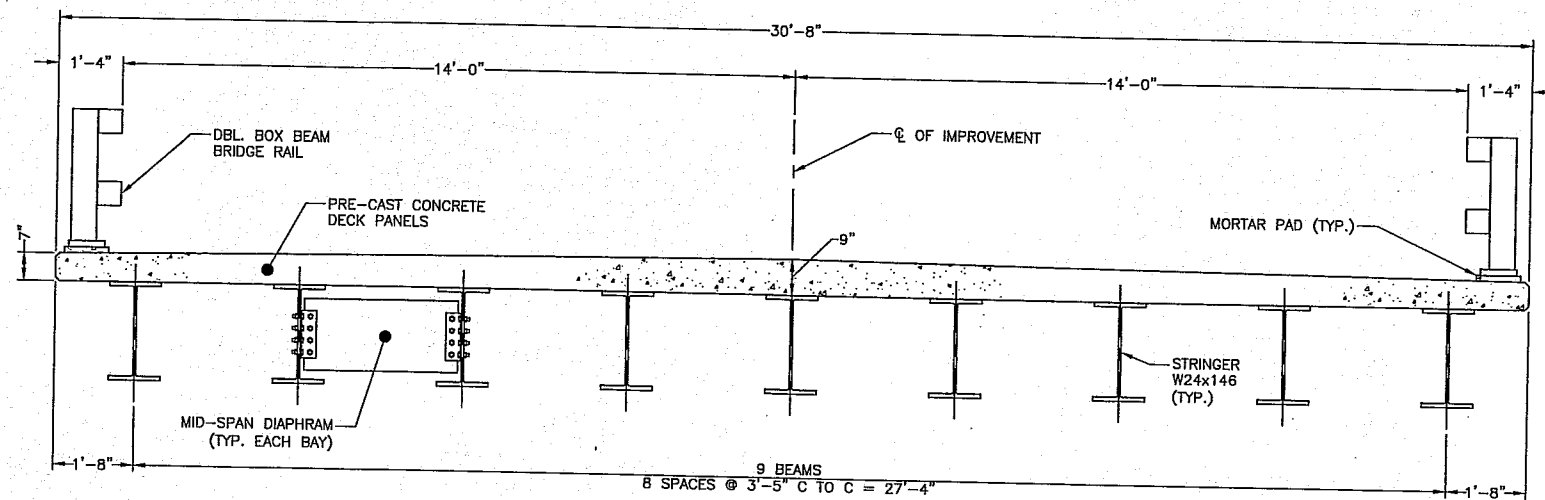


SECTION THRU B-B
SCALE: 6" = 1'-0"

NOTE:
BASELINE/CONSTRUCTION LINE STATIONING IS ESTABLISHED FOR CONSTRUCTION PURPOSES ONLY, AND MAY OR MAY NOT
BE COINCIDENTAL WITH GREAT LOT LINES, INDIVIDUAL PROPERTY LINES, OR PREVIOUSLY ESTABLISHED STATIONING.

© CATTARAUGUS COUNTY - XXXX			
SURVEY #	DATE	REVISIONS	
		DATE	CHK
SCALE	AS NOTED	DWG.	
PK.	PG.	LOT	TR.
UNAUTHORIZED ALTERATION OR ADDITION TO THIS DOCUMENT IS A VIOLATION OF SECTION 7200 OF THE NEW YORK STATE EDUCATION LAW CDD DRAWING: DO NOT EDIT MANUALLY			
CATTARAUGUS COUNTY DEPARTMENT OF PUBLIC WORKS 8610 NYS ROUTE 242 LITTLE VALLEY, NEW YORK 14765 716-858-8121			
BRIDGE PLAN AND SECTION TOWN OF LEON SMITH ROAD LEON BRIDGE #35 OVER CONEWANGO CREEK CORNER OF SMITH ROAD AND FROG VALLEY ROAD			
SHEET	OF	PROJECT NO.	
1	3	H.5198.25086	

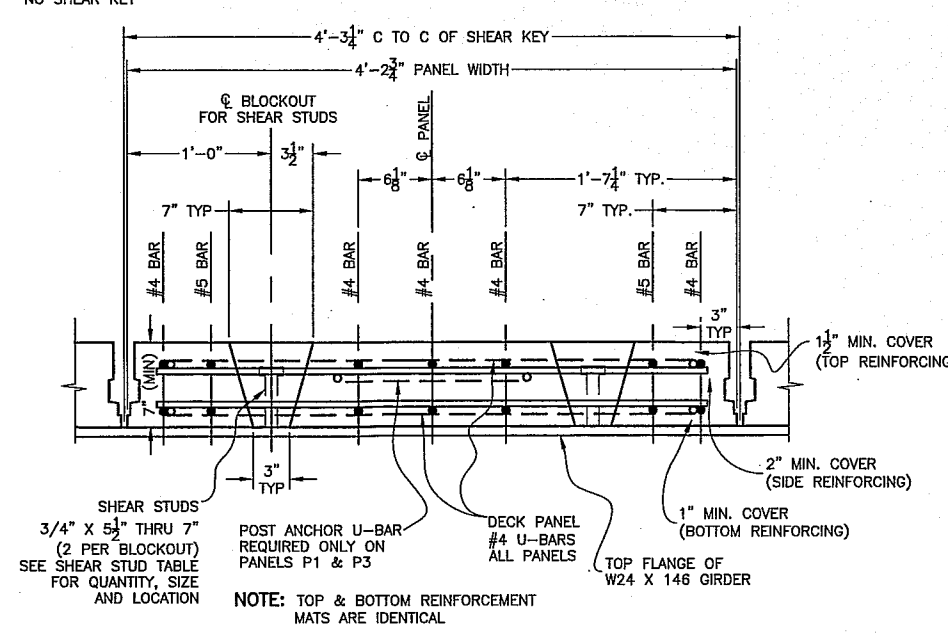

SCALE: 1/4" = 1'-0"

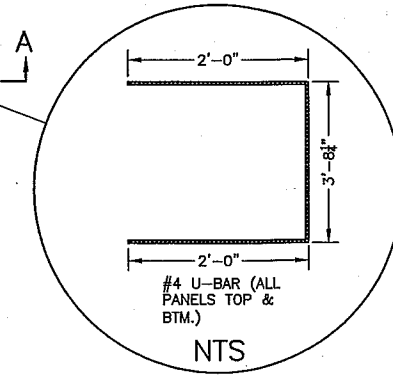


TYPE	QUANTITY	WIDTH	BLOCKOUTS	POST ANCHOR	ARMOR ANGLE	SHEAR KEY	DRIP NOTCH	LIFT POINTS
P1	2	50 $\frac{1}{2}$ "	18	2	1	1	0	8
P2	7	50 $\frac{1}{2}$ "	18	0	0	2	2	8
P3	6	50 $\frac{1}{2}$ "	18	2	0	2	2	8


TOWN OF LEON
SMITH ROAD
LEON BRIDGE No. 35 OVER CONEWANGO CREEK

APPROVED FOR THE TOWN BOARD AND TOWNSHIP BOARD


SHEET	OF
2	3
PROJECT NO.	
H.5198.25086	

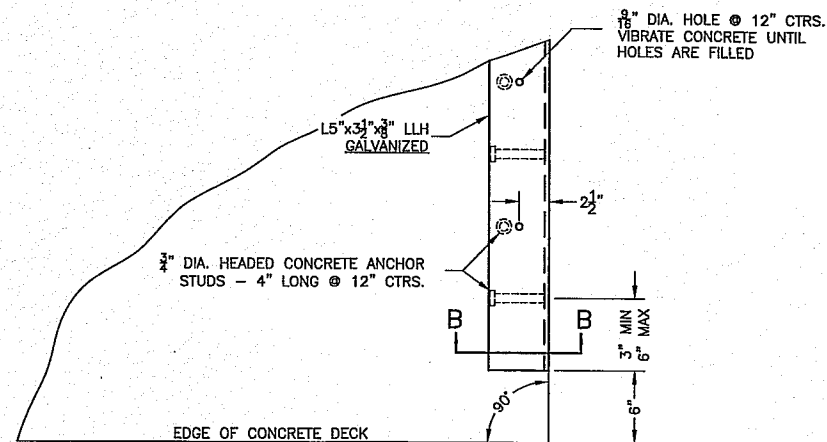


ARMORED JOINT PLAN
SCALE: 1 1/2" = 1'-0"

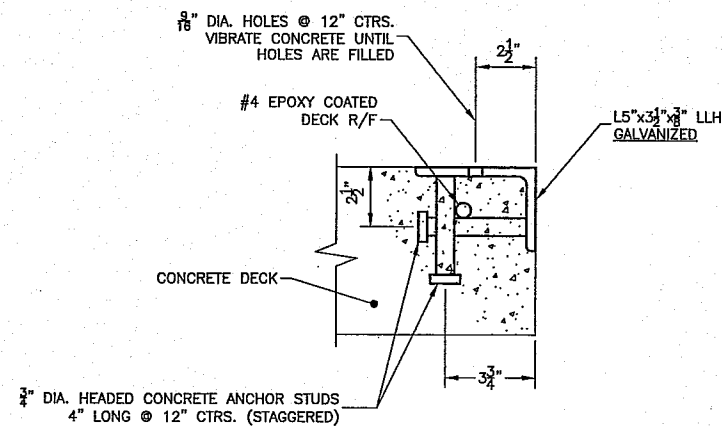


ARMOR JOINT ANGLE/SECTION B-B
SCALE: 3" = 1'-0"

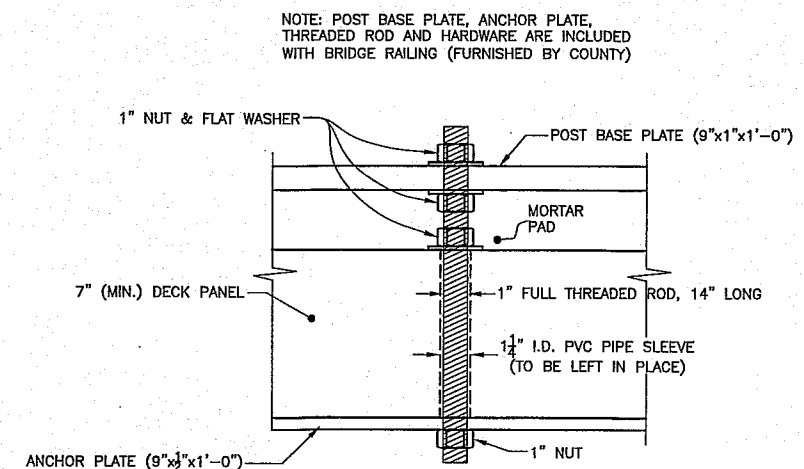


BRIDGE POST ANCHORAGE DETAIL
SCALE: 3" = 1'-0"

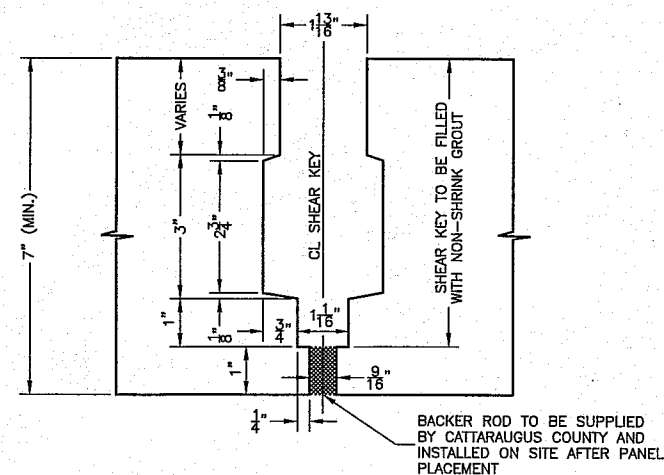


DECK PANEL JOINT/SHEAR KEY DETAIL
SCALE: 6" = 1'-0"

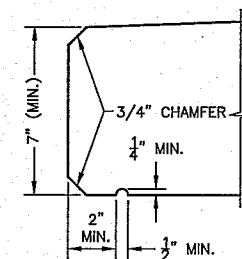

DRIP NOTCH DETAIL
SCALE: 3" = 1'-0"

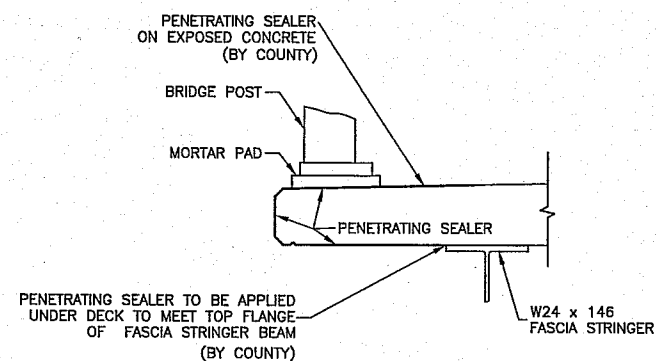

SEALER COVERAGE DETAIL
SCALE: 1" = 1'-0"

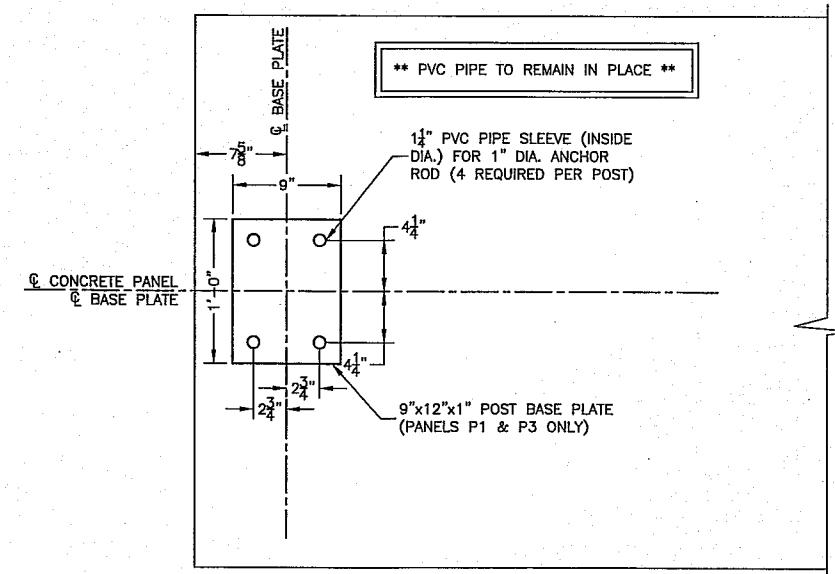

BRIDGE POST BASE PLATE PLAN
SCALE: 1 1/2" = 1'-0"

© CATTARAUGUS COUNTY 2017									
SURVEY #	SCALE	NOTED	DATE	REVISIONS			DATE		
BK.	PG.	LOT		T	R				
UNAUTHORIZED ALTERATION OR ADDITION TO THIS DOCUMENT IS A VIOLATION OF SECTION 1709 OF THE NEW YORK STATE EDUCATION LAW									
CITY DRAWING: DO NOT EDIT MANUALLY									
DWG.		DGN.		WAF		TR.		CK.	

CATTARAUGUS COUNTY
DEPARTMENT OF PUBLIC WORKS
8810 NYS ROUTE 242
LITTLE VALLEY, NEW YORK 14755
716-898-9121

DECK DETAILS
TOWN OF LEON
SMITH ROAD
LEON BRIDGE No. 35 OVER CONEWANGO CREEK
INTERSECTION SMITH ROAD AND FROG VALLEY ROAD

SHEET 3 OF 3
PROJECT NO. H.5198.25086